


ONE ROW OF LOW SHRUB PLANTING SPACED 36" ON CENTER ALONG CENTER OF 5' WIDE PLANTING STRIP. CONTINUOUS, EXCEPT FOR STREET TREE LOCATIONS. SEE SHRUB LIST FOR APPROVED PLANT SPECIES.

GROUNDCOVER PLANTING SEE GROUNDCOVER LIST FOR APPROVED PLANT SPECIES AND SPACING. 100% COVERAGE IN 3 YEARS.

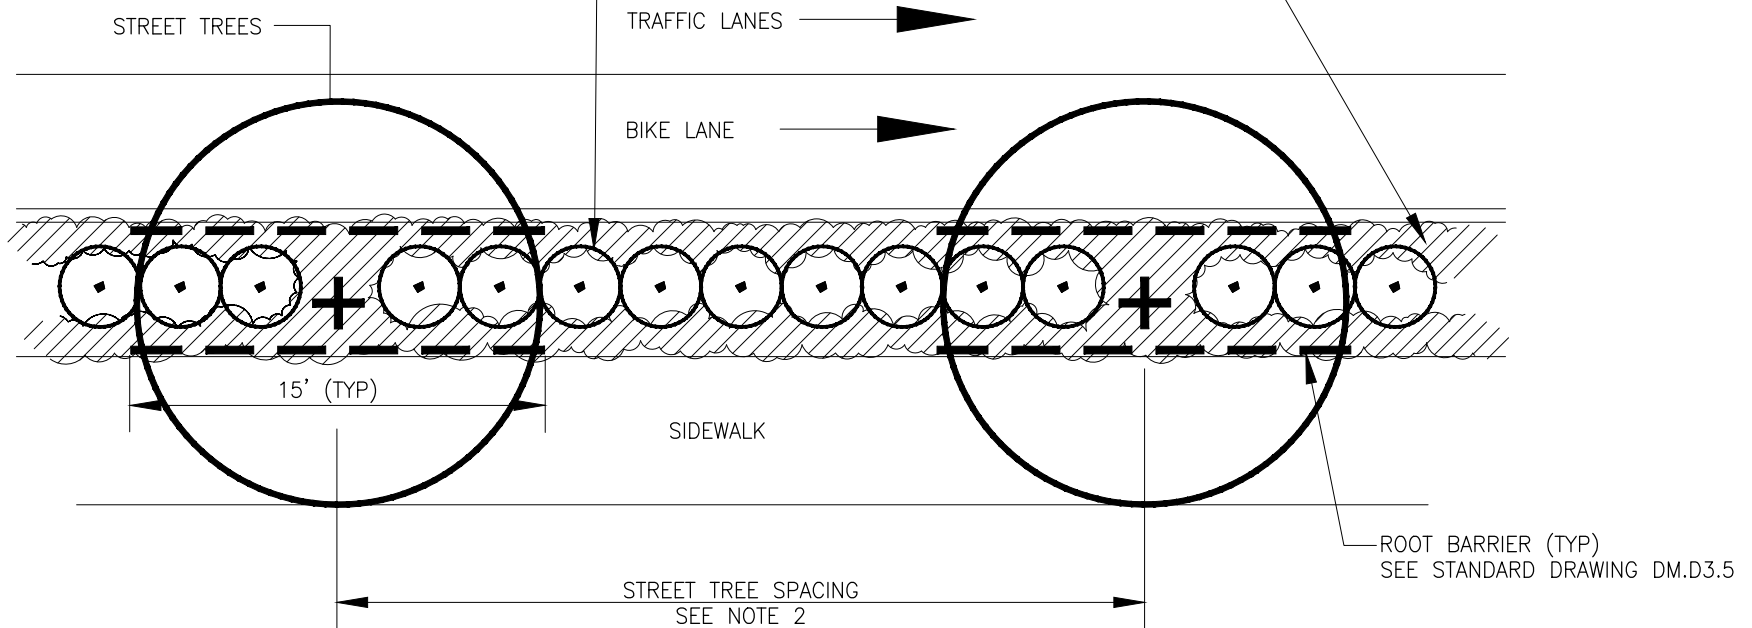

NOTES:

1. SEE STANDARD DRAWING DM.D3.5 FOR PLANTING NOTES.
2. SEE STANDARD DRAWING DM.D4.3 THROUGH DM.D4.5 FOR STREET TREE LIST.
3. SEE STANDARD DRAWING DM.F6.7 FOR STREET TREE PLANTING RESTRICTIONS.

NOT TO SCALE



CITY OF DES MOINES
PUBLIC WORKS DEPARTMENT

ENGINEERING SERVICES
21650 11TH AVENUE SOUTH
DES MOINES, WA 98198



SHRUB, TREE, AND GROUNDCOVER PLANTING STRIP

DM.D3.3

REVISED: 02/23