

**NOTES:**

**GENERAL REQUIREMENTS**

1. PROVIDE SIGN CUT SHEET FOR REVIEW OF ALL SIGNS BY CITY TRANSPORTATION ENGINEER PRIOR TO INSTALLATION.

**LETTERING REQUIREMENTS**

1. STANDARD LETTER SERIES "C".
2. DO NOT USE ORDINATE SUFFIXES (1ST, 2ND, 3RD, etc.) WITH NUMBERED STREET NAMES (e.g., 16 Ave S, NOT 16TH Ave S).
3. USE STANDARD ROADWAY DESIGNATION ABBREVIATIONS AS LISTED ON THIS SHEET.

**SIGN MATERIAL REQUIREMENTS**

1. SHEET ALUMINUM SIGN SHALL BE CONSTRUCTED OF ALLOY 6061-T6, 5052-H36 OR 5052-H38. THICKNESS SHALL BE 0.080" OR 14 GAGE.
2. SIGN BACKGROUND SHALL BE GREEN, WITH 3M DIAMOND GRADE VISUAL IMPACT PERFORMANCE (VIP) SHEETING, OR APPROVED EQUAL.
3. SIGN LEGEND SHALL BE WHITE, WITH 3M DIAMOND GRADE VISUAL IMPACT PERFORMANCE (VIP) CUT OUT LETTERS, OR 3M SCOTCHLITE EC FILM SERIES 1170, OR APPROVED EQUAL. COPY MAY ALSO BE SCREENED ONTO BACKGROUND. SEE SECTION 9-28 OF THE WSDOT STANDARD SPECIFICATIONS.

**SIGN ATTACHMENT REQUIREMENTS**



1. FOR SIGN ATTACHMENT DETAILS, SEE LATEST WSDOT STANDARD PLANS.

**SIGN LOGO**

1. SAIL BOAT LOGO SHALL BE MADE OF HIP SHEETING FOR GROUND MOUNTED SIGNS AND DIAMOND GRADE VIP SHEETING FOR MAST ARM MOUNTED SIGNS.
2. SEE STANDARD DRAWING DM.E1.5 FOR SAIL BOAT DETAILS.

**ROADWAY DESIGNATION ABBREVIATIONS:**

Ave - AVENUE	Hwy - HIGHWAY
Bv - BOULEVARD	Pkwy - PARKWAY
Cir - CIRCLE	Pl - PLACE
Ct - COURT	Ln - LANE
Dr - DRIVE	Rd - ROAD
	Way - WAY
	S - SOUTH

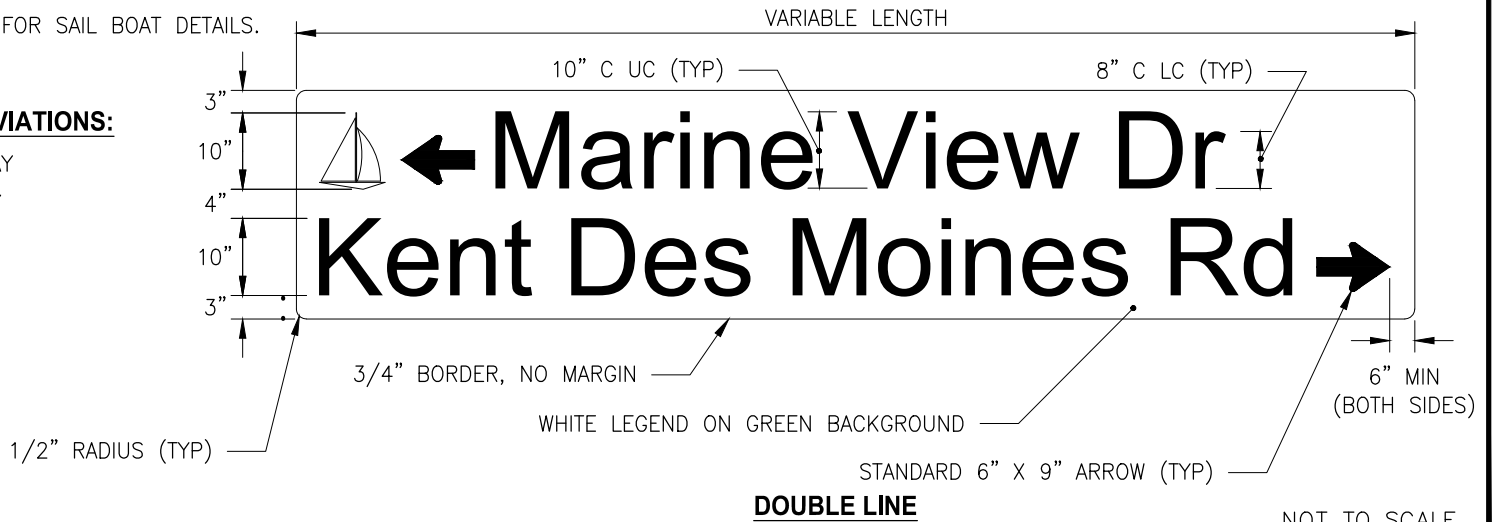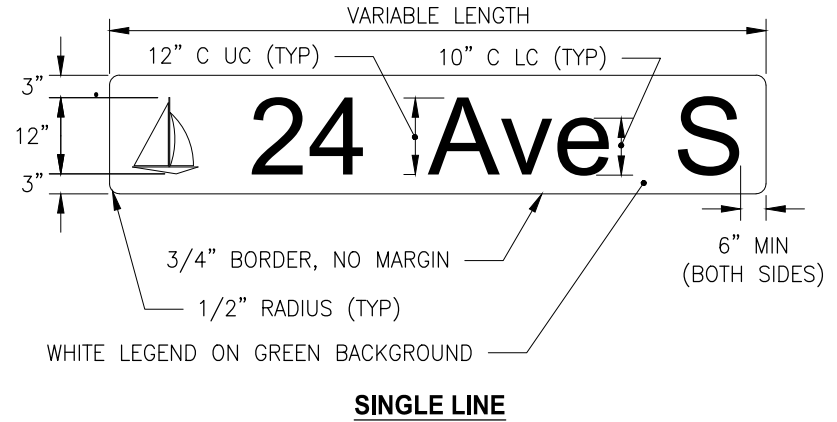

**CITY OF DES MOINES  
PUBLIC WORKS DEPARTMENT**

ENGINEERING SERVICES  
21650 11TH AVENUE SOUTH  
DES MOINES, WA 98198



**STREET NAME SIGN MAST ARM**

**DM.E1.4**

REVISED: 02/23