


BICYCLE LANE SIGN, R3-17. FOR
DOWNSTREAM PLACEMENT AT SIDE STREETS,
SEE STANDARD DRAWING DM.F5.1.

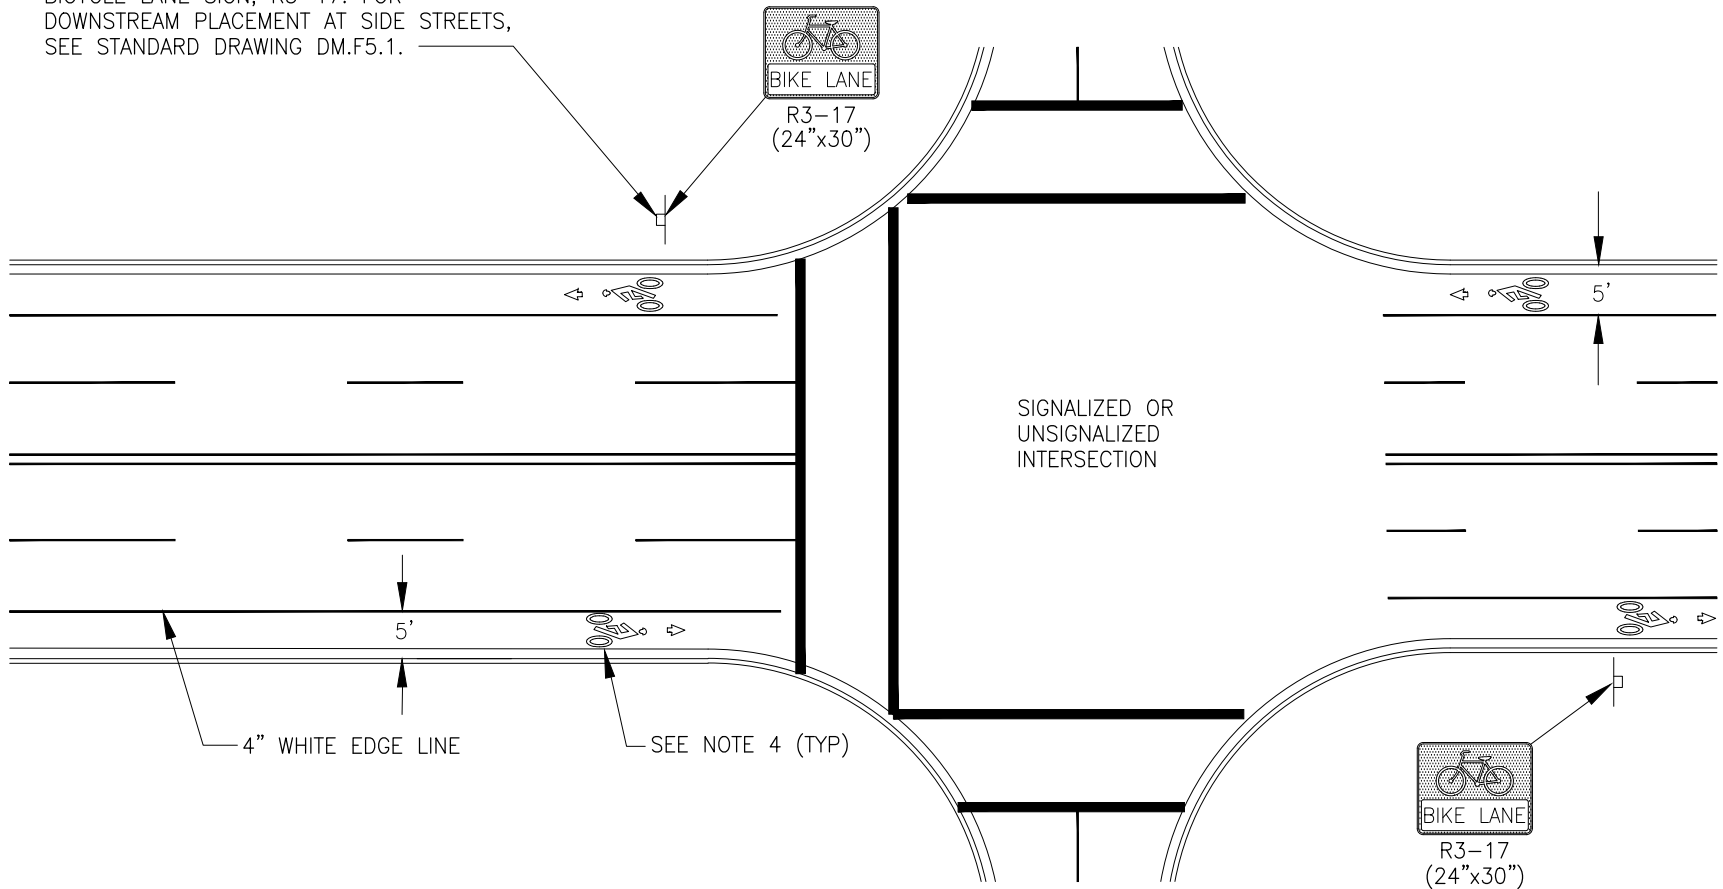

NOTES:

1. BIKE LANE WIDTH IS 5 FEET. UNLESS NOTED OTHERWISE ON THE DESIGN PLANS.
2. WHEN SIGN R3-17 IS USED, PAVEMENT MARKING SHALL BE INSTALLED ADJACENT TO R3-17.
3. R3-17 SIGN SHOULD BE SPACED EVERY 500' (TYP.) AND DOWNSTREAM OF PUBLIC SIDE STREETS.
4. FOR BIKE LANE PAVEMENT MARKING DETAILS, SEE STANDARD DRAWING DM.F2.3.

NOT TO SCALE



CITY OF DES MOINES
PUBLIC WORKS DEPARTMENT

ENGINEERING SERVICES
21650 11TH AVENUE SOUTH
DES MOINES, IA 50319



BICYCLE LANES AT INTERSECTIONS

DM.F5.2

REVISED: 02/23